


VICINITY MAP
NOT TO SCALE

ADOBE ROAD

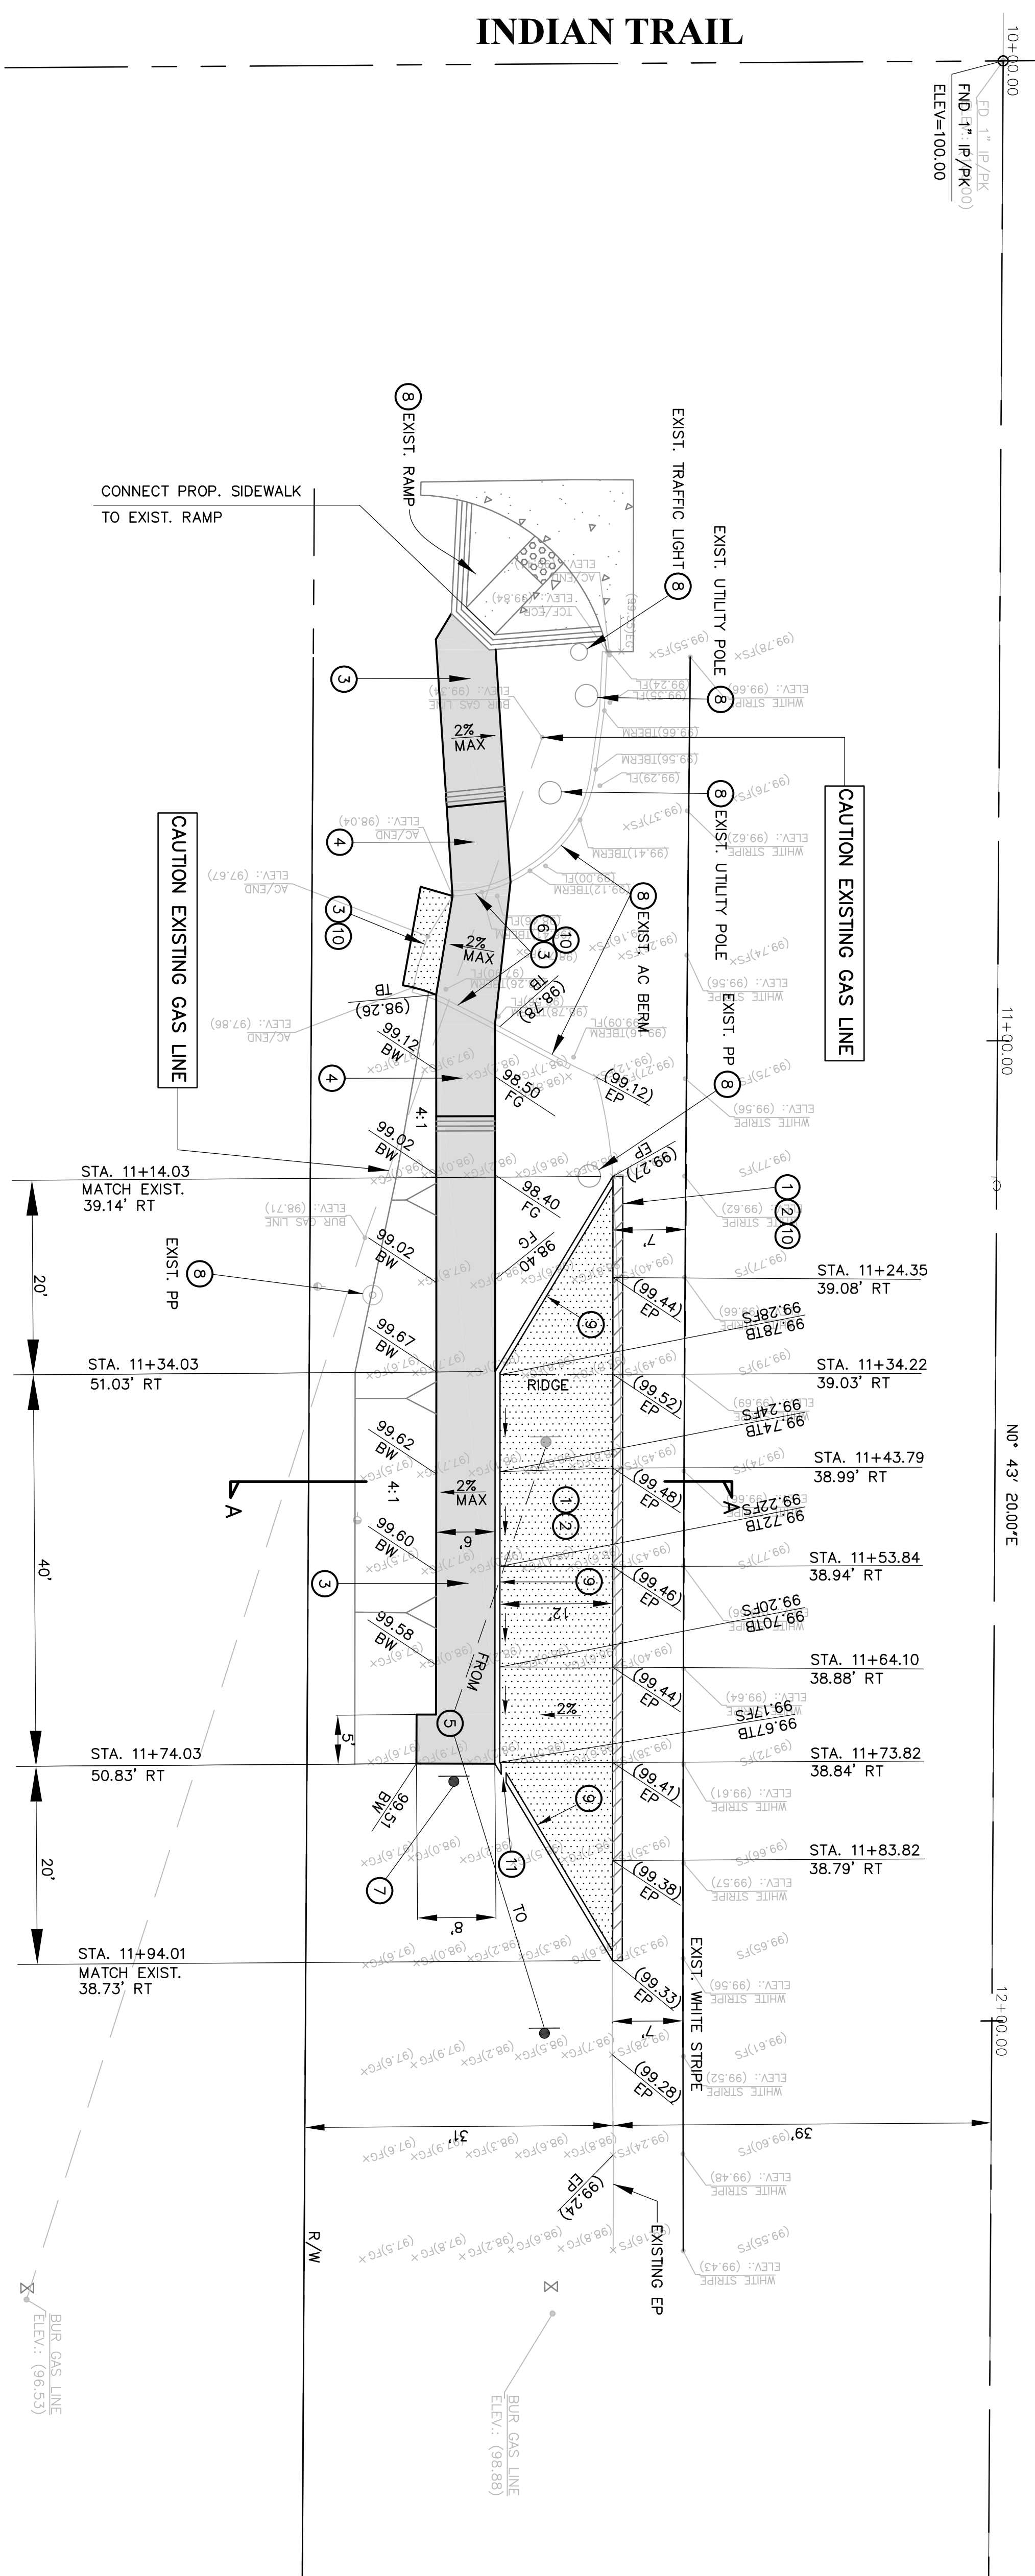


- LEGEND:**
- BW BACK OF WALK
 - TC TOP OF CURB
 - FL FLOW LINE
 - FG FINISH GRADE
 - FS FINISH SURFACE
 - EG EDGE OF GUTTER
 - RT RIGHT
 - STA STATION
 - TBM TEMPORARY BENCHMARK

CONSTRUCTION NOTES:

- 1 CONSTRUCT 3.5" AC OVERLAY 900 SF
- 2 CONSTRUCT 3" MIN AC LEVELING COURSE 900 SF
- 3 CONSTRUCT 3" AC SIDEWALK PER SBGRD STD. NO. 109, TYPE C 730 SF
- 4 CONSTRUCT 3" AC RAMP PER APWA STD. NO.11-5 CASE D, TYPE 2 2 EA
- 5 RELOCATE EXISTING UTILITY SIGN 1 EA
- 6 SAWCUT AND REMOVE EXISTING AC BERM 14 LF
- 7 INSTALL MBTA FURNISHED BUS STOP SIGN 1 EA
- 8 PROTECT EXISTING IN PLACE
- 9 CONSTRUCT 6" AC CURB PER APWA STD. NO. 120-2 D1-6 87 LF
- 10 SAWCUT AND REMOVE EXISTING PAVEMENT 83 SF
- 11 12" WIDE AC CURB OPENING 1 EA

QUANTITY:

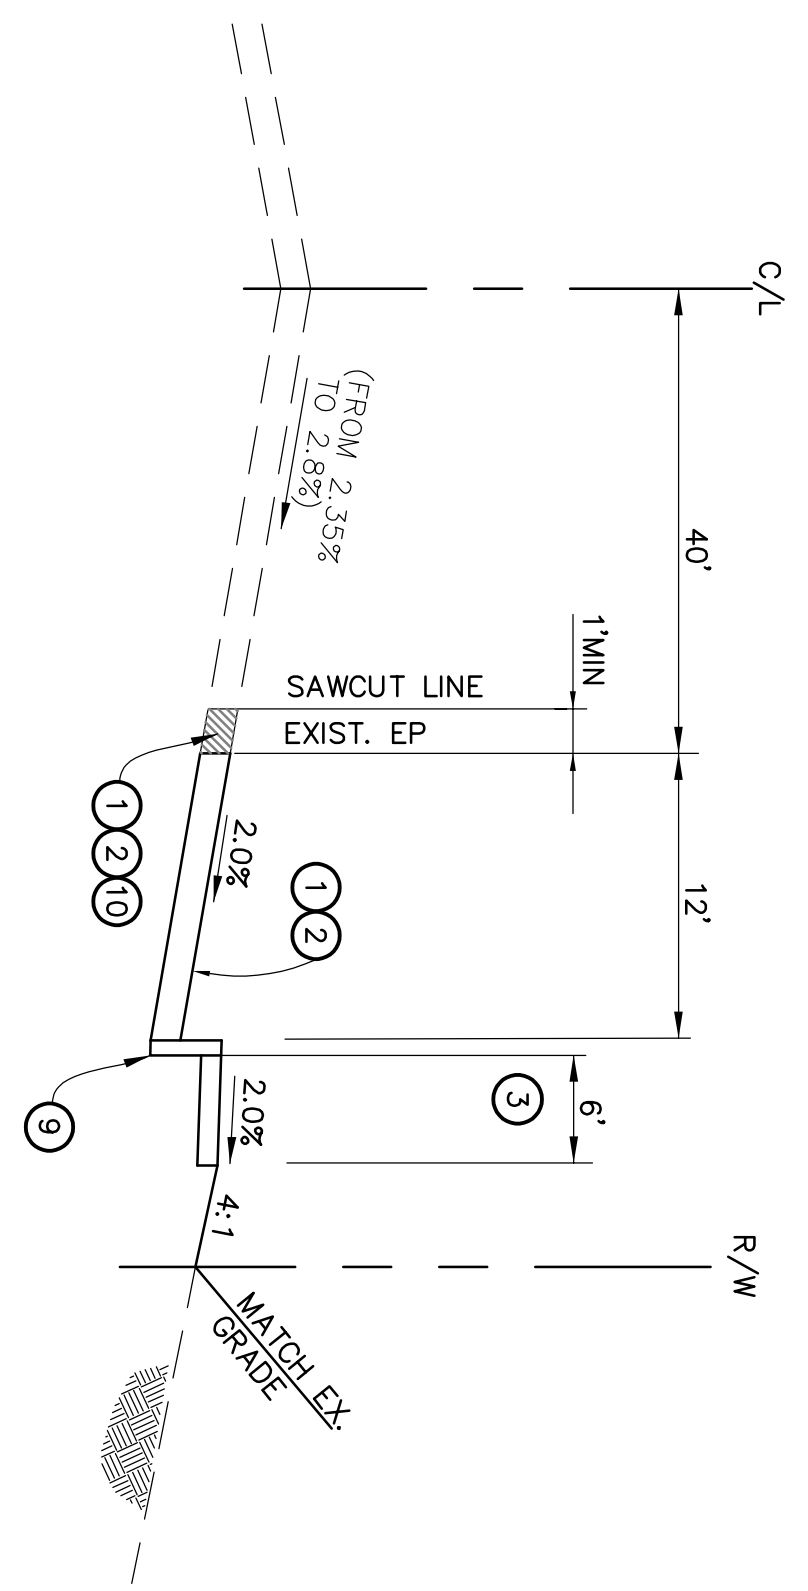

SECTION A-A
NOT TO SCALE

Underground Service Alert
Call: TOLL FREE
1-800
227-2600
TWO WORKING DAYS BEFORE YOU DIG



MORONGO BASIN TRANSIT AUTHORITY
BUS TURNOUT
ADOBE ROAD AND INDIAN TRAIL